



LEGEND

- VENT ○
- MEP PLANT □
- SKYLIGHT □
- GULLEY ○

NOTE:
 • THE LEGEND ABOVE INDICATES WHERE THE PENETRATIONS ARE LOCATED THROUGH THE ROOF.
 • CEILING TILES TO BE REMOVED AT THESE LOCATIONS TO INSPECT ROOF SOFFIT.

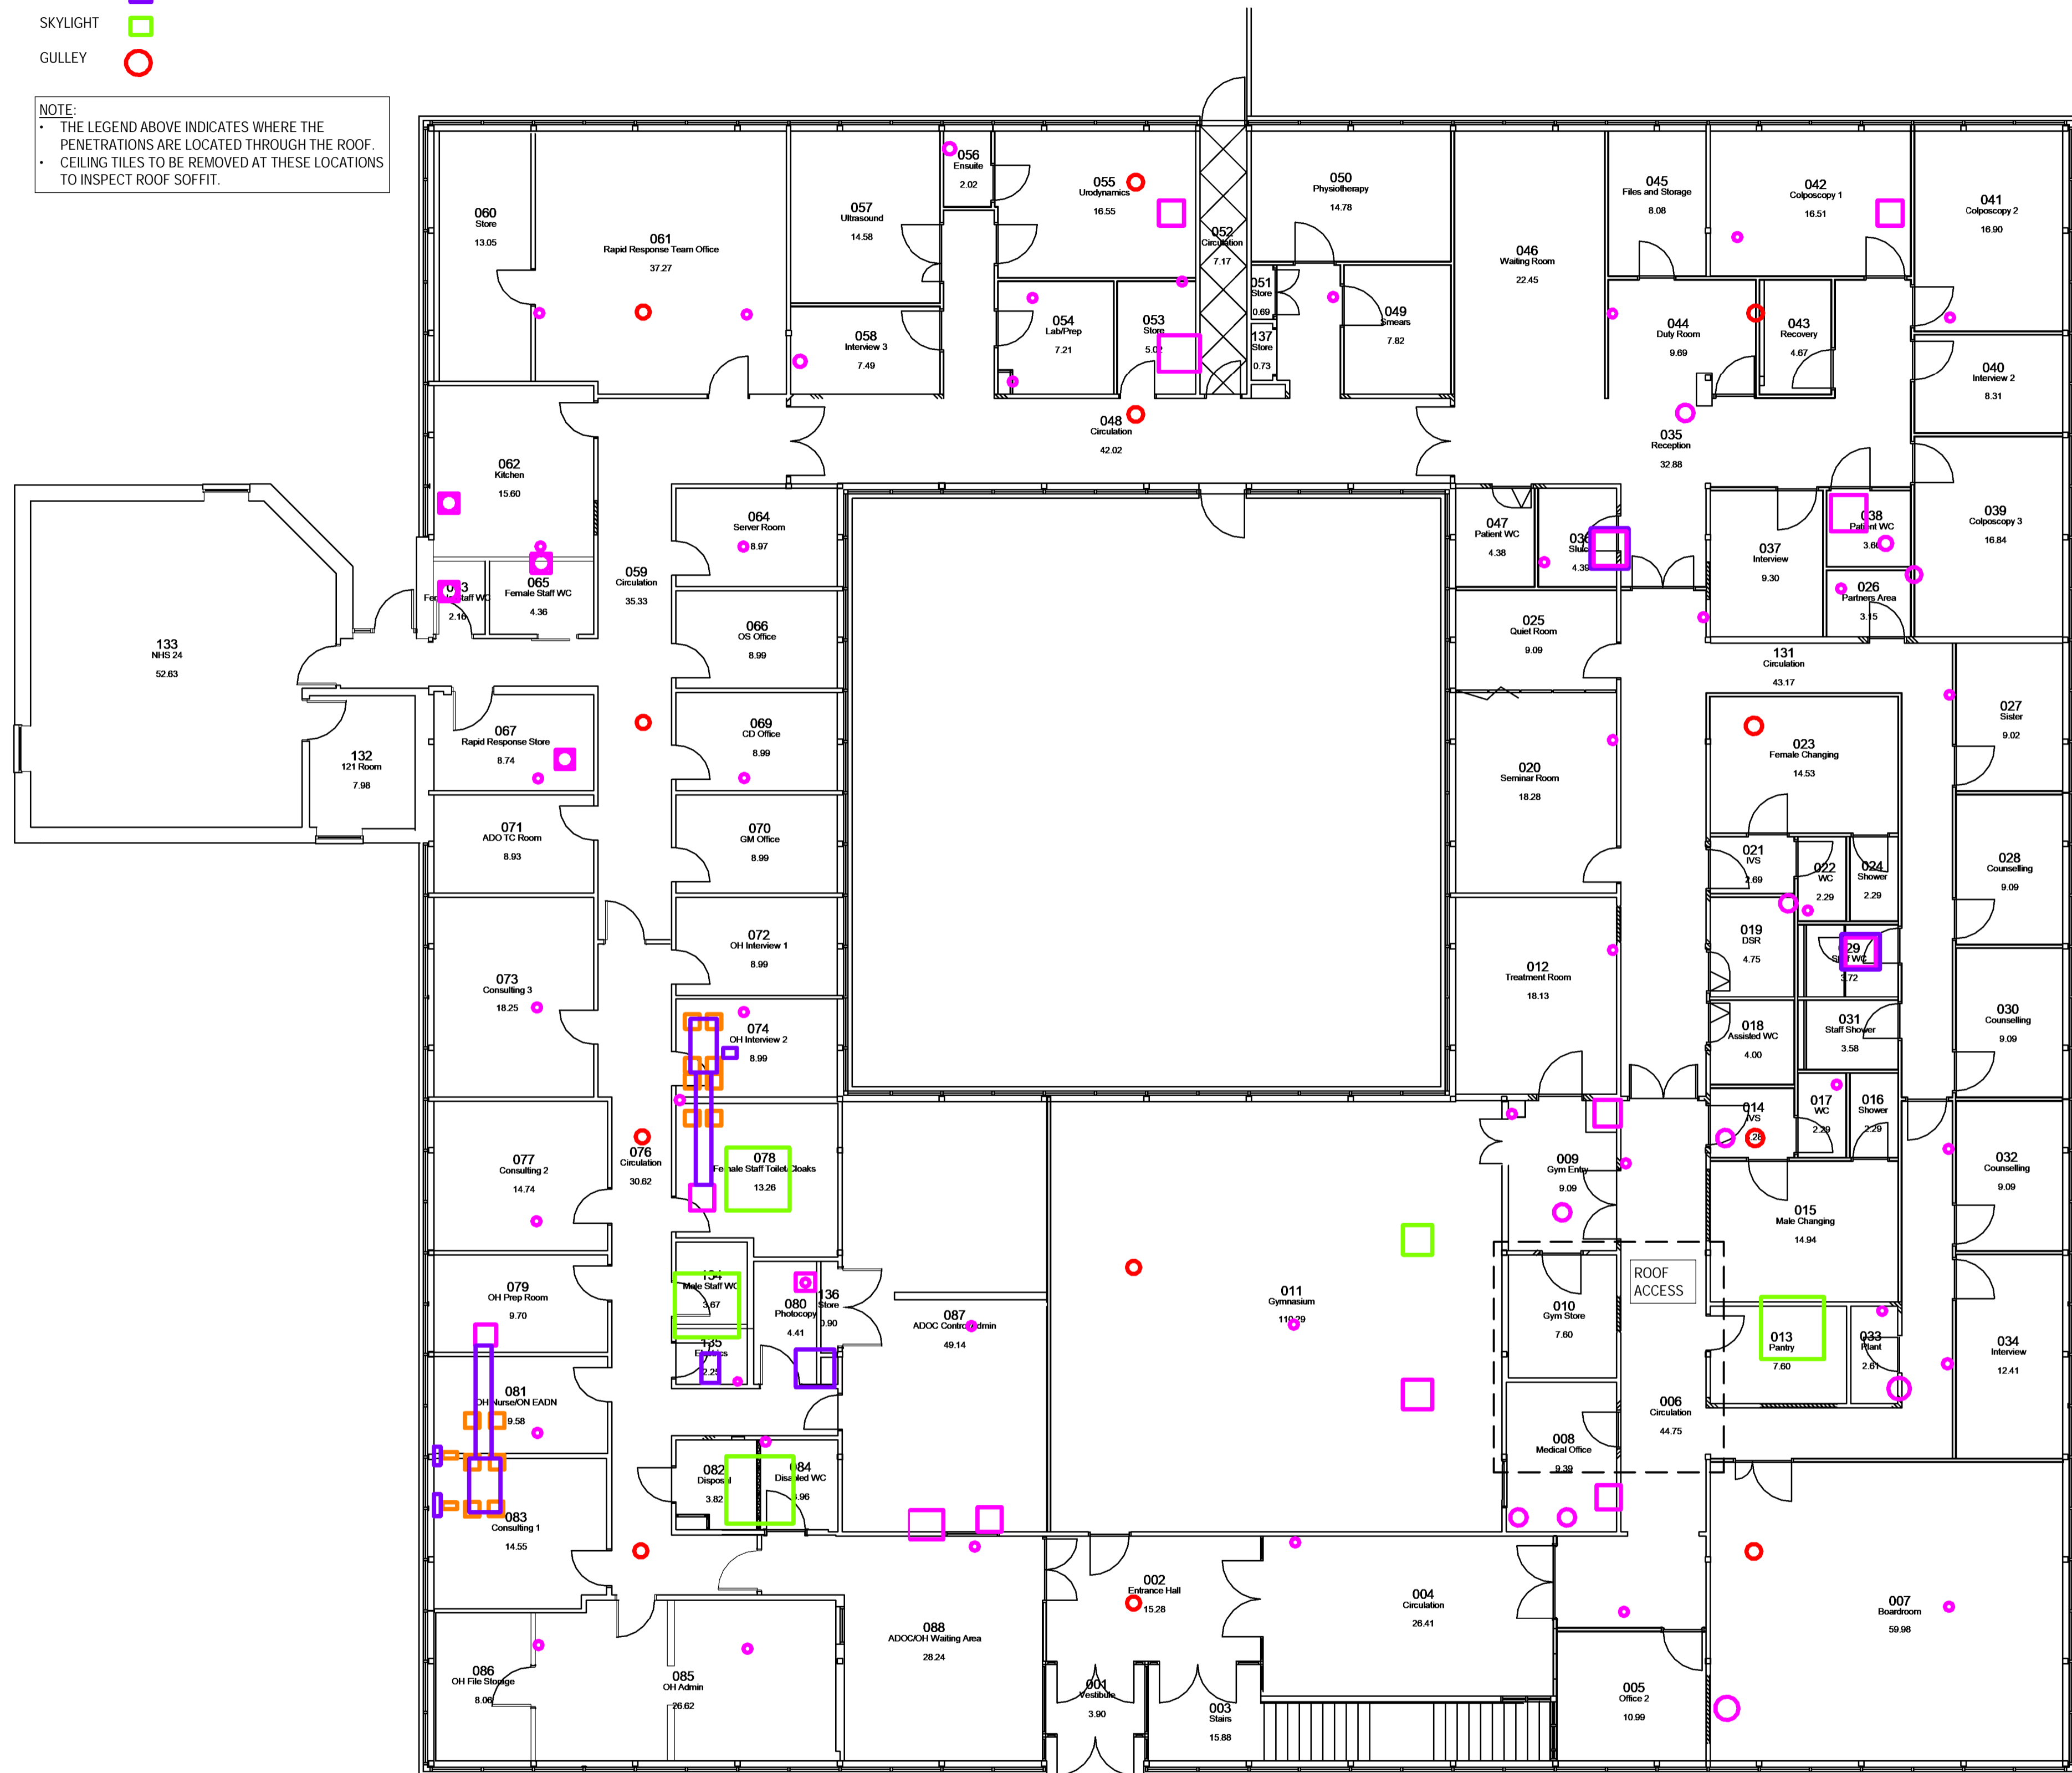

PROPOSED GROUND FLOOR LAYOUT

PO1	27.06.2024	TJB	FIRST ISSUE FOR REVIEW	CJ	MGP
REV	DATE	BY	DESCRIPTION	CHK	APP
DRAWING STATUS:					
S0 - WORK IN PROGRESS					
					
7th Floor, 110 Queen St, Glasgow G1 3BX Tel: +44 141 429-3555 Fax: +44 141 429-3666 http://www.wsp.com					
CLIENT:					
NHSSCOTLAND ASSURE					
ARCHITECT:					
-					
PROJECT:					
UNIVERSITY HOSPITAL CROSSHOUSE BLOCK 03, THE LISTER BUILDING					
TITLE:					
ROOF DEFLECTION HEAT MAP LOCATION OF PENETRATIONS					
SCALE @ A1:	1:100	CHECKED:	MGP	APPROVED:	MGP
PROJECT NUMBER:	70098755	DESIGNED:	CJ	DRAWN:	Tjb
				DATE:	27 JUNE 2024
DRAWING No:	RAAC-WSP-01-ZZ-DR-S-002202				REV:
					P01
© WSP UK Ltd					

C:\Users\p015\Desktop\RAAC-SITE\WSP\Crosshouse\Project\11 - 27/06/2024 12:13:07
 Last version: Autodesk Revit 2024